
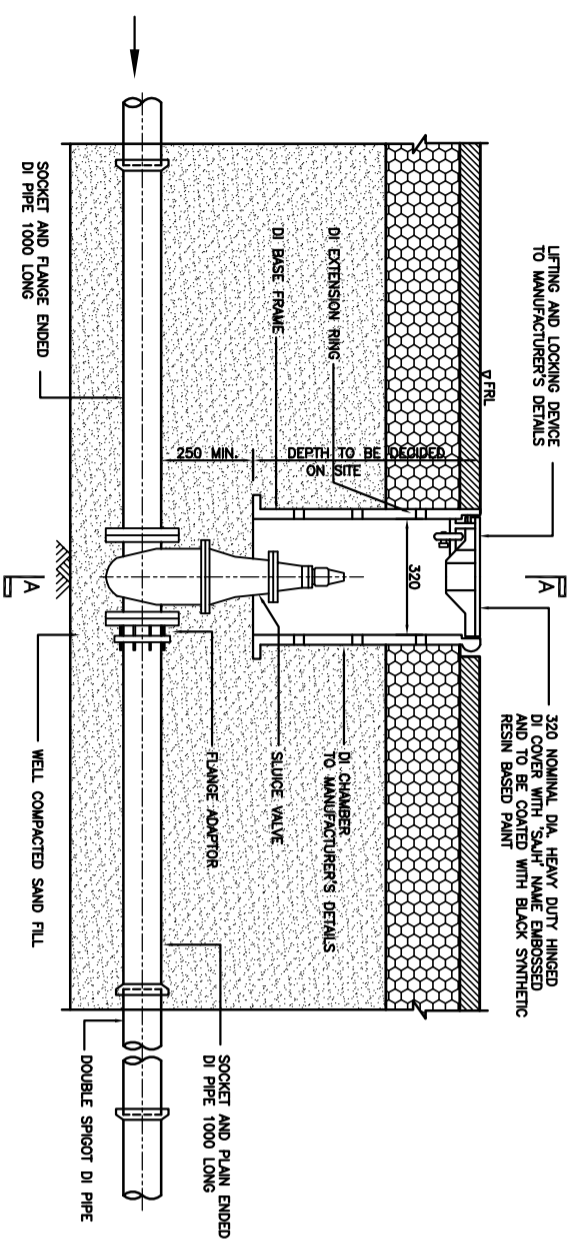


ELEVATION  
FIRE HYDRANT WITH DUCTILE IRON CHAMBER  
IN ROAD PAVEMENT

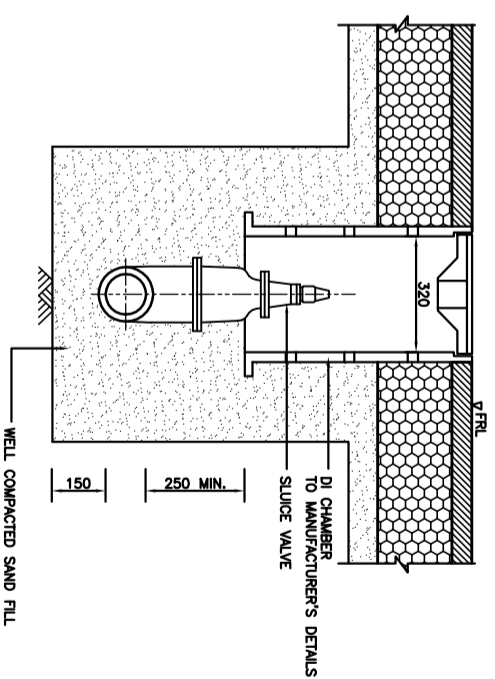

ELEVATION  
SLUCE VALVE WITH DUCTILE IRON CHAMBER  
IN ROAD PAVEMENT (TYPE A)

- NOTE:
1. ALL DIMENSIONS ARE IN MILLIMETRE AND LEVELS ARE IN METRE UNLESS OTHERWISE STATED.
  2. PROVISION OF HEAVY DUTY DUCTILE IRON VALVE CHAMBER IN ROAD PAVEMENT SHALL BE CONFIRMED ON SITE BY THE S.O. AND APPLICABLE ONLY TO PIPELINES UP TO 250mm DIA. MAX.
  3. THE BREAKING LOAD OF HEAVY DUTY DI COVER SHALL BE 40 TONNE MINIMUM.
  4. CONTRACTOR TO SUBMIT PARTICULARS OF THE DI CHAMBER FOR APPROVAL BY THE S.O PRIOR TO ORDERING OF MATERIAL.
  5. DENOTES DEPTH TO BE ADJUSTED ON SITE IN ORDER FOR THE HEAVY DUTY DI COVER TO BE FLUSHED WITH THE FINISHED ROAD LEVEL (FRL).

REV.	REVISD BY	DESCRIPTION	DATE



**SAJ Holdings Sdn Bhd.** (476718-H)  
 Jalan Garuda, Larkin, P.O Box 262,  
 80350 Johor Bahru, Johor, Malaysia  
 T: +607 - 224 4040 F: +607 - 224 0033  
 1800-88-7474 sms 016-772 7474 www.saj.com.my customer.care@saj.com.my

PROJECT :  
 DRAWING TITLE :  
**DETAILS OF HEAVY DUTY DI FOR HYDRANT & SLUCE VALVE**

DRAWN BY : MAZZ  
 CHECKED : MFB  
 SCALE : NOT TO SCALE  
 DATE : DECEMBER 2013  
 DRAWING NO : SAJ/SD/CH/15