



- NOTE:
1. ACTUAL LENGTH OF COMMUNICATION PIPE SHALL BE DETERMINED ON SITE.
 2. ALL DIMENSIONS ARE IN MILLIMETRE AND LEVELS ARE IN METRE UNLESS OTHERWISE STATED.
 3. ALL STAINLESS STEEL PIPES SHALL BE OF GRADE 304 TO SCHEDULE 40S.
 4. ALL VERTICAL PIPES SHOULD BE SECURED WITH PROPER BRACKETS.

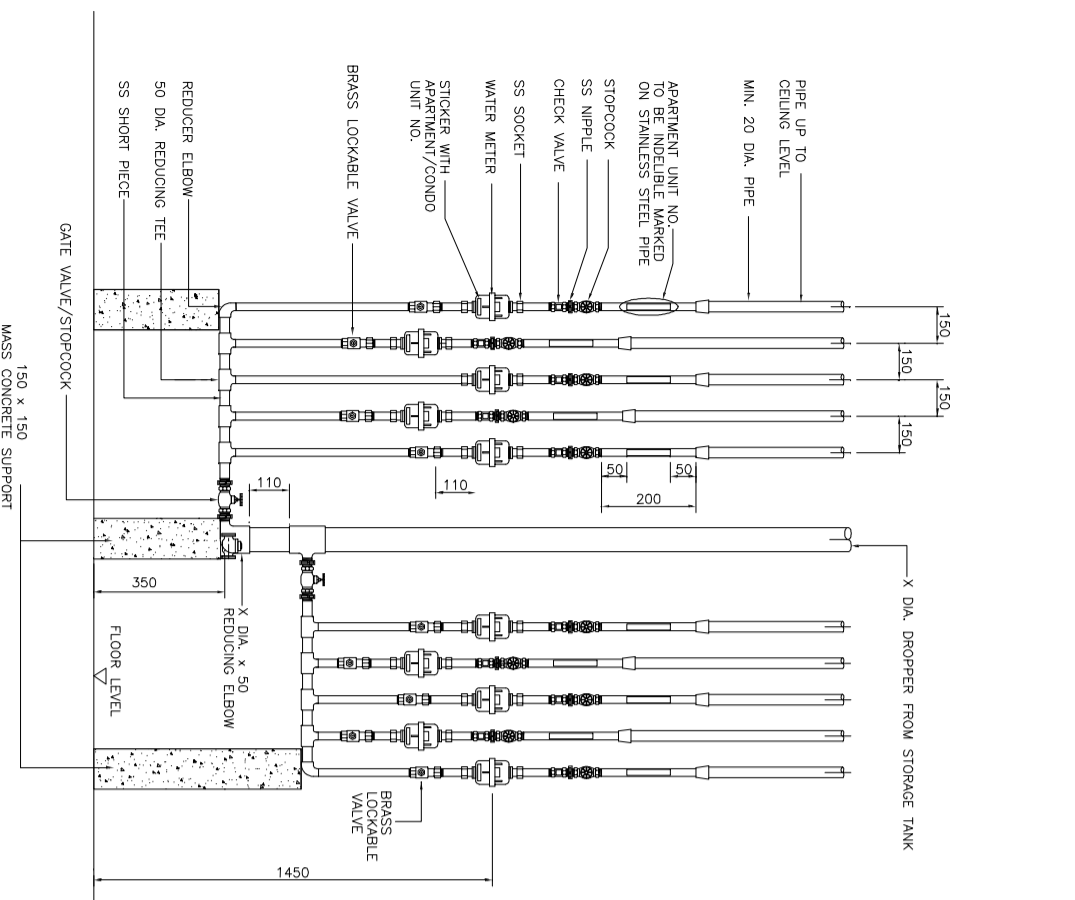

DETAIL OF METERSTAND INSTALLED IN VERTICAL
FOR HIGH RISE APARTMENT/CONDOMINIUM

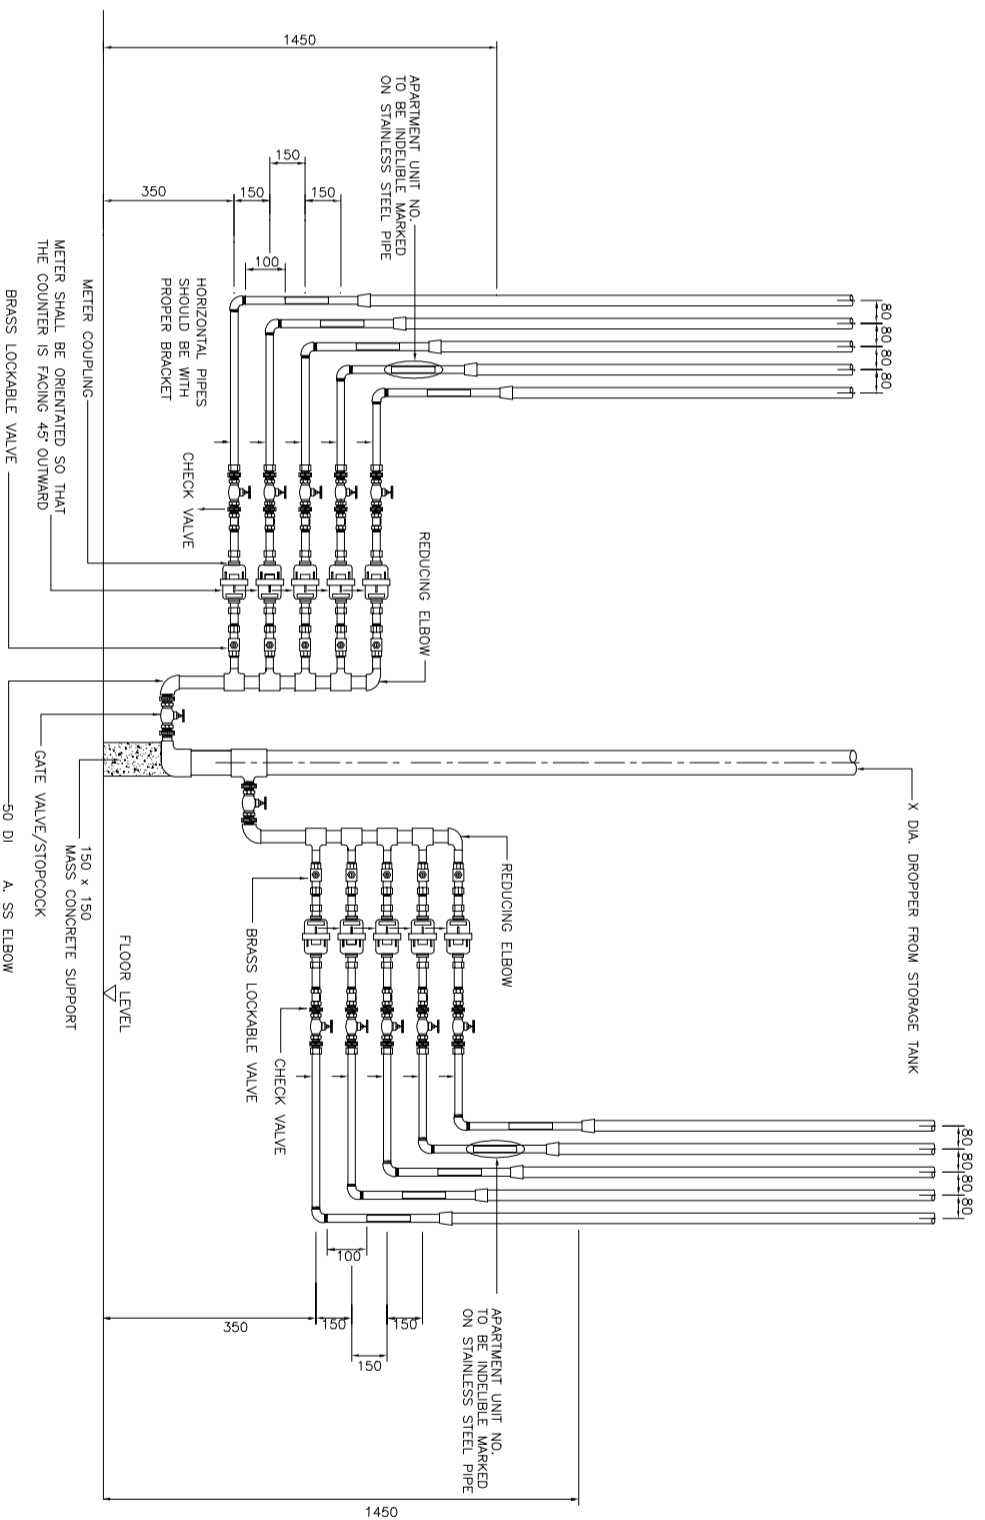

DETAIL OF METER STAND INSTALLED IN HORIZONTAL
FOR HIGH RISE APARTMENT/CONDOMINIUM

REV.	REVISD BY	DESCRIPTION	DATE



SAJ Holdings Sdn Bhd. (476718-H)

Jalan Garuda, Larkin, P.O.Box 262,
80350 Johor Bahru, Johor, Malaysia

T: +607 - 224 4040 F: +607 - 224 0033

1800-88-2424 sms: 019-772 7424 www.saj.com.my customer.care@saj.com.my

PROJECT :

DRAWING TITLE :

TYPICAL DETAILS OF METER STAND INSTALLED IN HORIZONTAL
AND VERTICAL FOR HIGH RISE APARTMENT/CONDOMINIUM

DRAWN BY : MAZZ	DESIGNED : W.C
CHECKED : MFB	APPROVED : T.C
SCALE : NOT TO SCALE	DATE : DECEMBER 2013
DRAWING NO : SAJ/STDM/P05	