




- NOTE:
- DIMENSION AND SHEET PILING AT JACKING AND RECEIVING PITS TO BE DESIGNED BY CONTRACTOR AND APPROVED BY S.O
  - DETAILS OF JACKING PIPE STEEL COLLAR SHALL BE PROVIDED BY CONTRACTOR
  - ALL DIMENSIONS ARE IN MILLIMETRE AND LEVELS ARE IN METRE UNLESS OTHERWISE STATED.

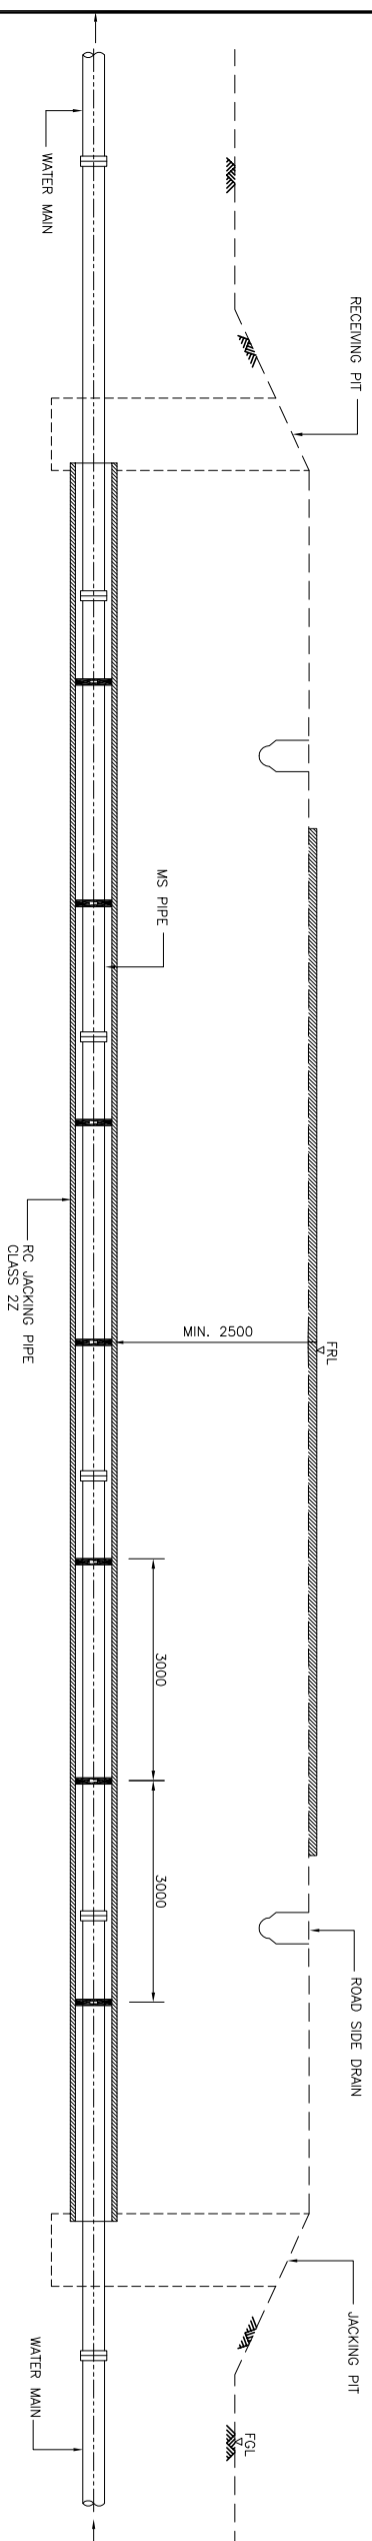


SECTION  
SCALE A

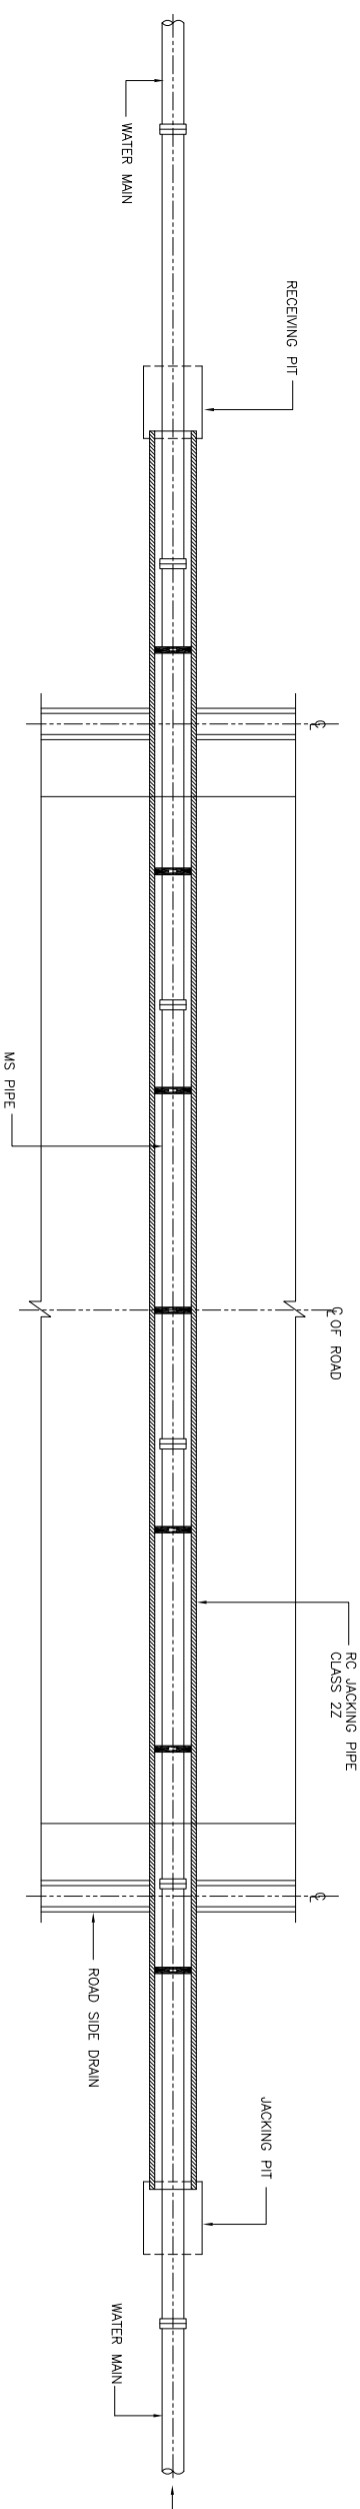

PLAN  
SCALE A

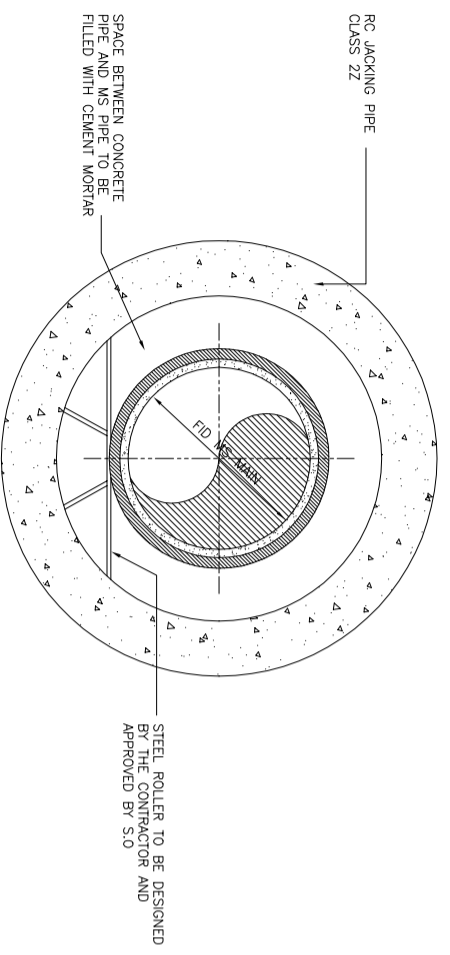

TYPICAL SECTION OF JACKING PIPE  
SCALE B

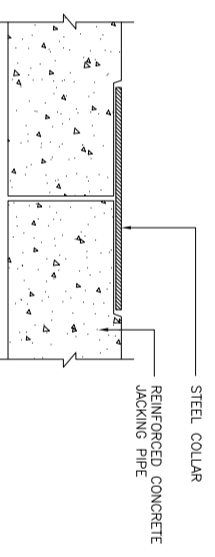

GENERAL ARRANGEMENT OF  
JACKING PIPE STEEL COLLAR  
SCALE C

MS PIPE ND (mm)	RC JACKED PIPE DIA. (mm)
100	450
150	450
200	450
250	500
300	600
350	600
400	750

REV.	REVISD BY	DESCRIPTION	DATE



**SAJ Holdings Sdn Bhd.** (476718-H)  
 Jalan Garuda, Larkin, P.O Box 262,  
 80350 Johor Bahru, Johor, Malaysia  
 T. +607 - 224 4040 F. +607 - 224 0033  
 180466-2424 ssn@sj.com.my www.saj.com.my customer.care@sj.com.my

PROJECT :  
 DRAWING TITLE :  
 TYPICAL PIPE JACKING DETAILS

DRAWN BY : MAZZ  
 CHECKED : MFB  
 SCALE : NOT TO SCALE  
 DATE : DECEMBER 2013  
 DRAWING NO : SAJSTD/PJd/01